

### Measuring your Kitchen

Please make a note of the position and dimensions of the boiler, water pipes, stop cock, waste pipe and gas pipes.

### Room Height & Width

Measure floor to ceiling height and all wall lengths.

### Windows

Measure individual dimensions from


- floor to window sill,
- sill to top of window and
- top of window to ceiling

Check that these measurements add up and equal the total room height.

Also measure window widths and distances from left and right sides of the wall.

### Boiler

Measure as windows.

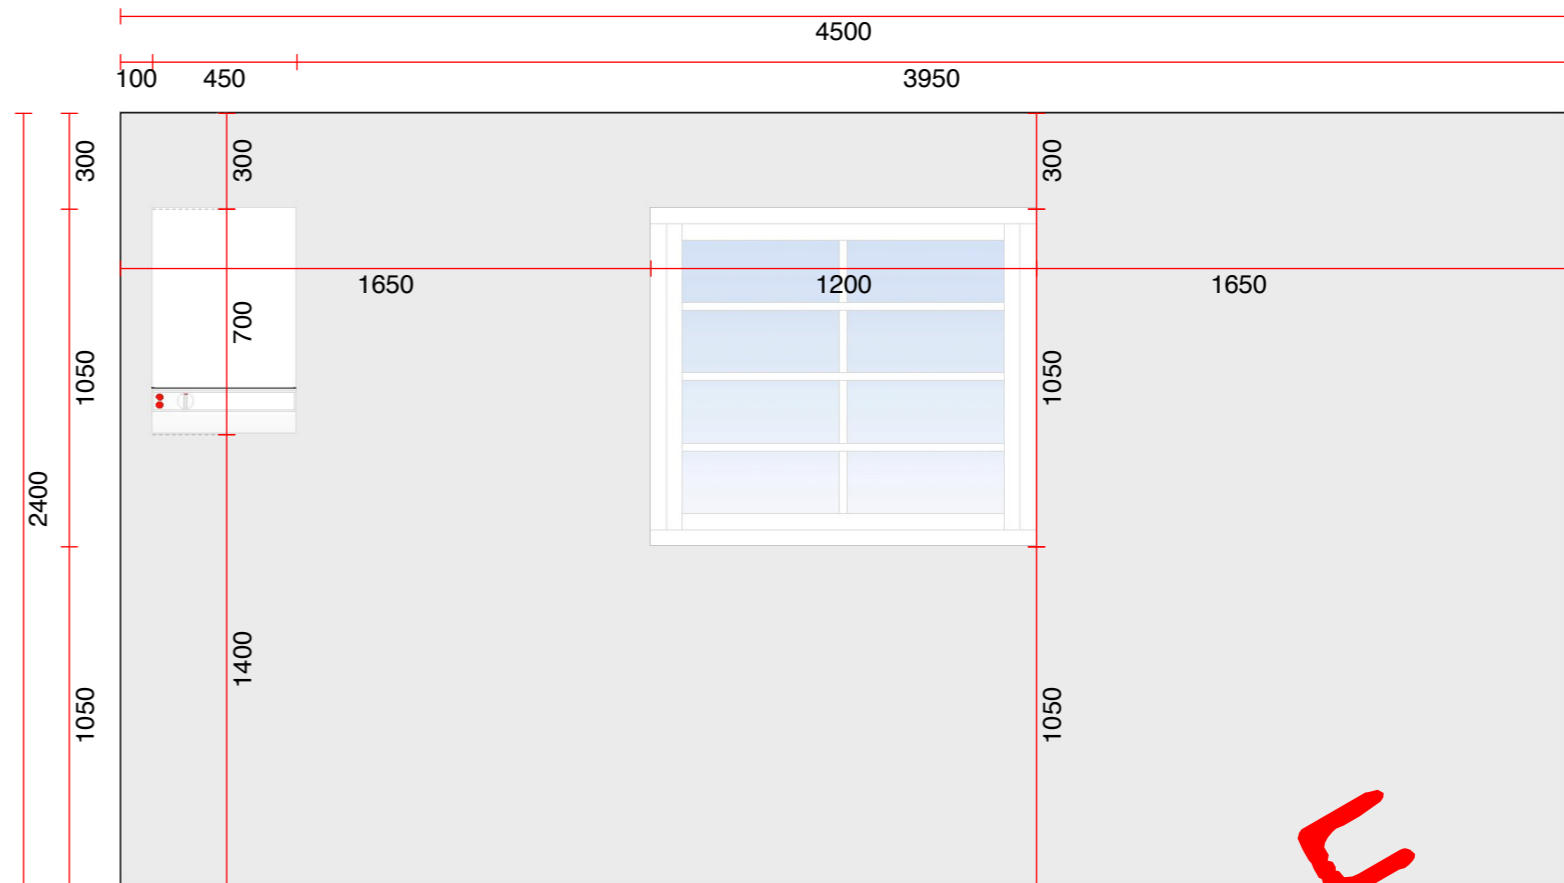

**SAMPLE**  
**WALL ELEVATION**

This design is copyrighted. To forward it to a third party or copying it without prior agreement is prohibited. The drawing is only an indication of the planned installation.

Designed/presented with CompuSoft © WINNER

### Measuring your Kitchen

Measure all walls to get the overall dimension.


Measure each smaller section of each wall and check that they tally up correctly (e.g. above 1650 + 1200 + 1650 = 4500mm).

Measure the floor to ceiling height.

Measure the space beneath the windows, the height of each window and the space from the top of each window to the ceiling. Check that those 3 dimensions add up to the overall ceiling height.

Measure the positions of all the obstacles such as boilers, stop cock, water pipes, gas pipes etc.

Make a note of the position of and dimensions of any boxing that may be concealing pipes or electrical cables.

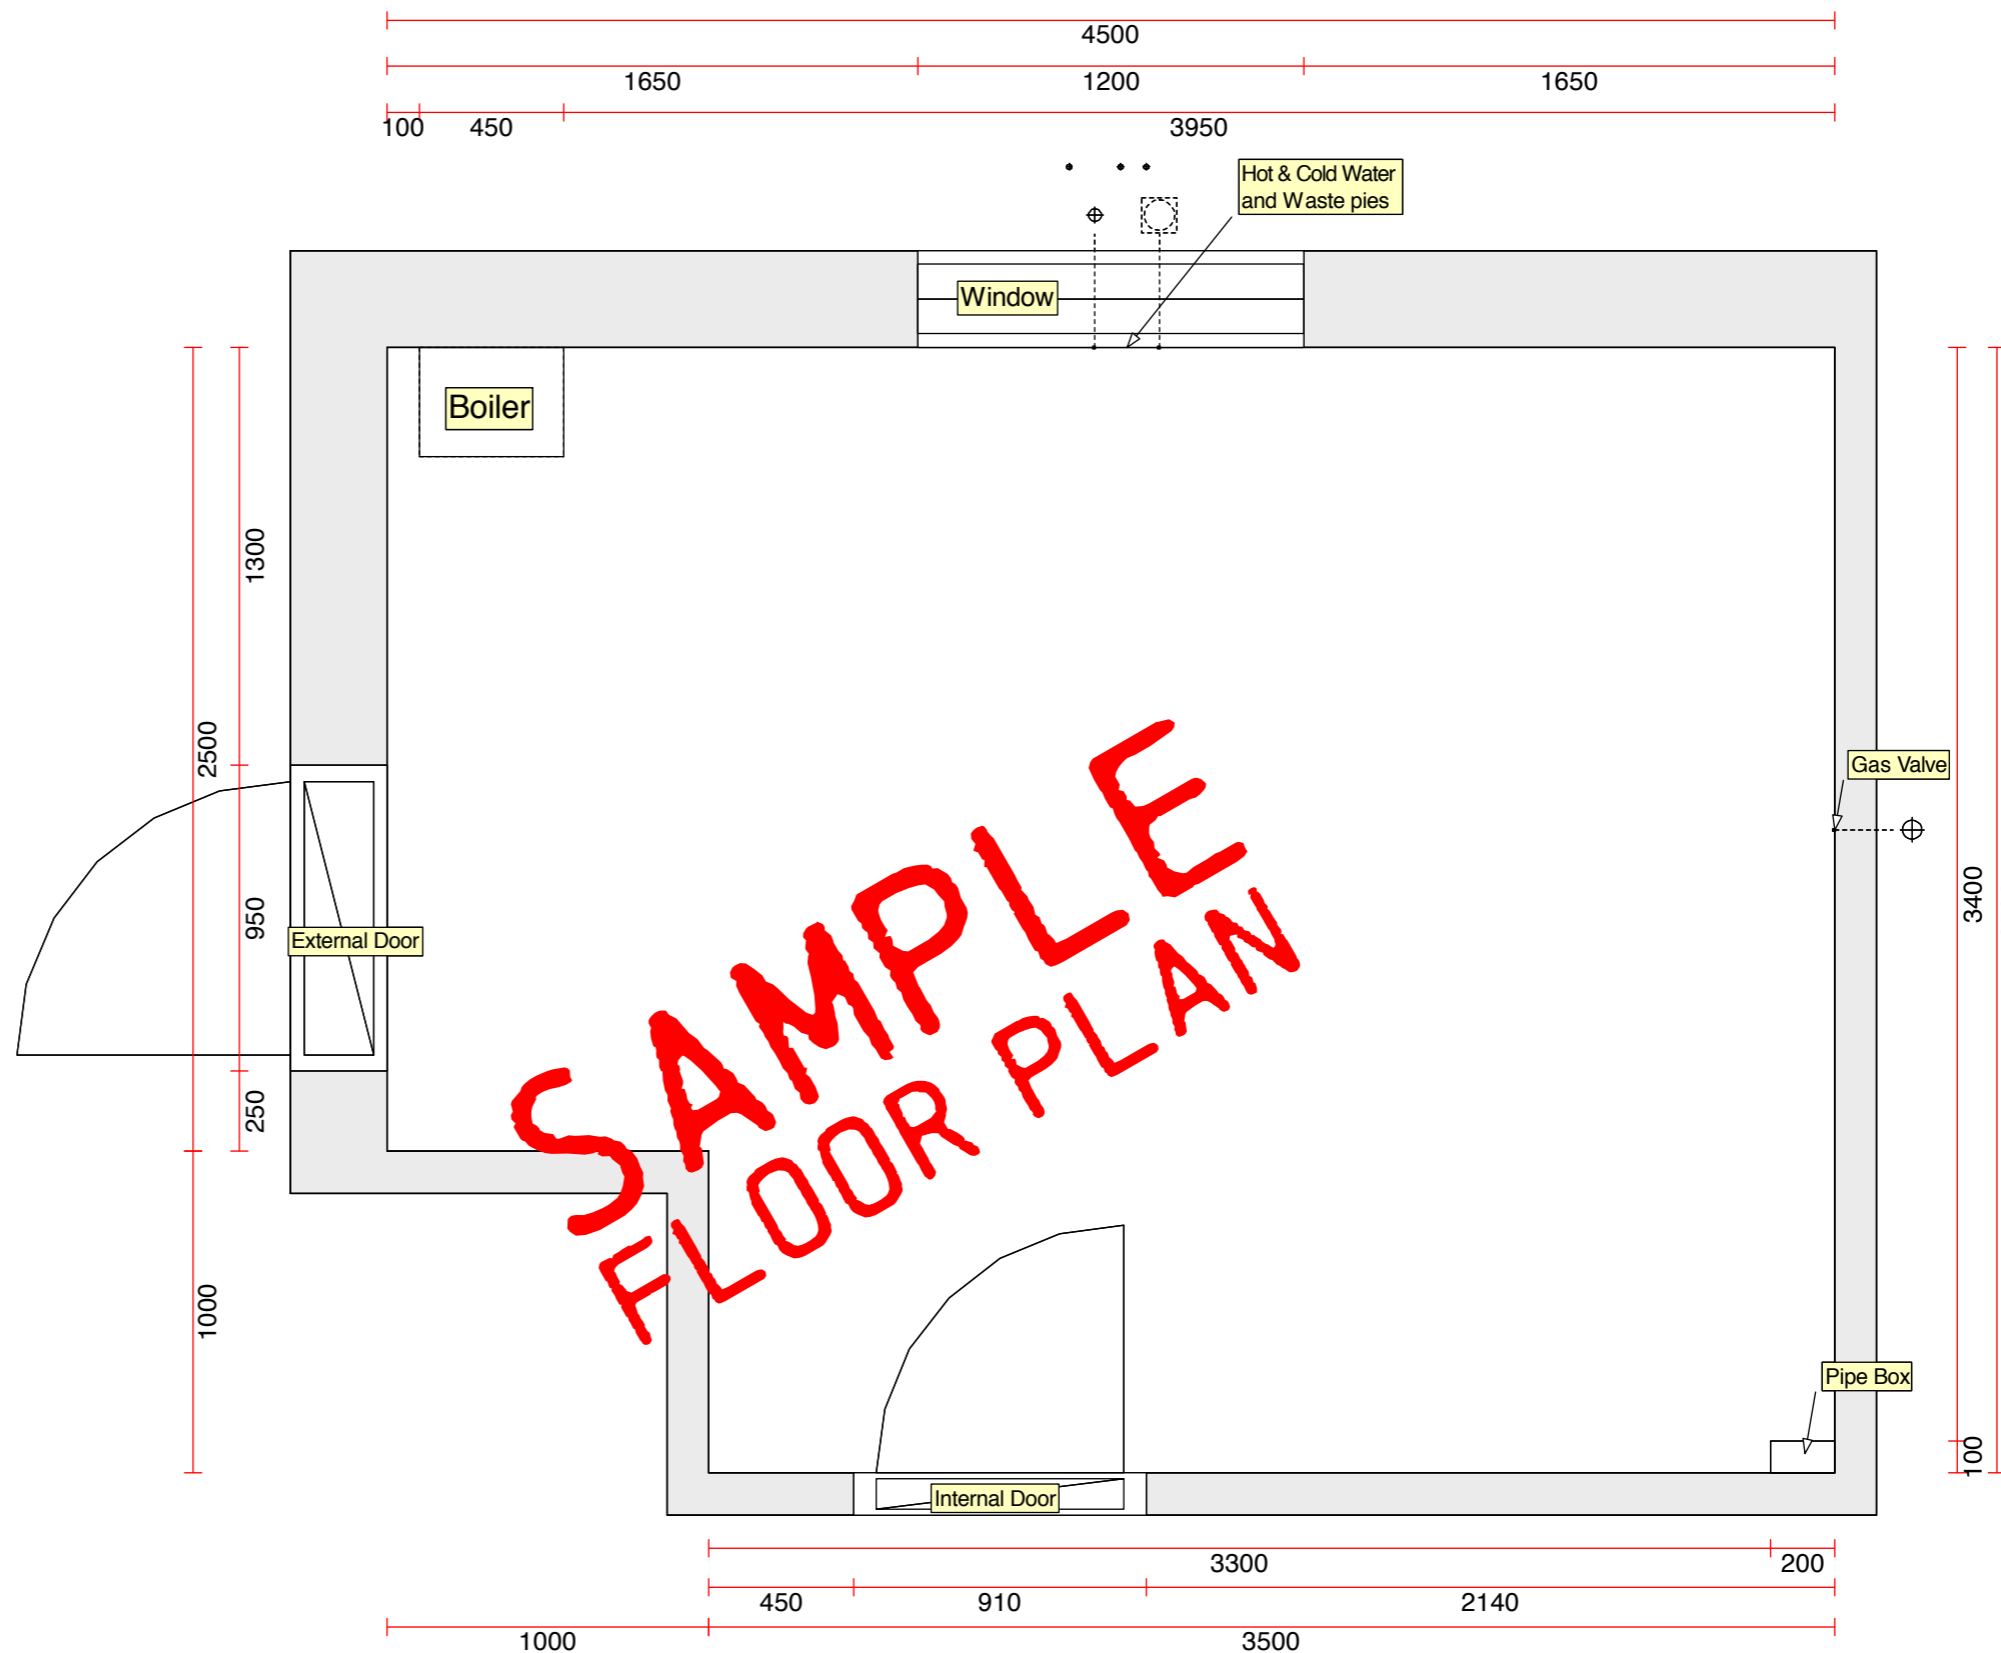

This design is copyrighted. To forward it to a third party or copying it without prior agreement is prohibited. The drawing is only an indication of the planned installation.

Designed/presented with CompuSoft® WINNER



the  
**kitchen**  
COMPANY :: UXBRIDGE

The Kitchen Company Ltd  
21-27 Belmont Road  
Uxbridge  
Greater London  
UB8 1QS

Telephone: 01895 230600  
Email: info@kitchco.co.uk  
Fax: 01895 272091  
www.kitchencompanyuxbridge.co.uk

## Measuring your Kitchen

You might find this grid useful to sketch your kitchen dimensions on

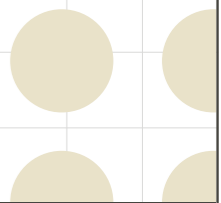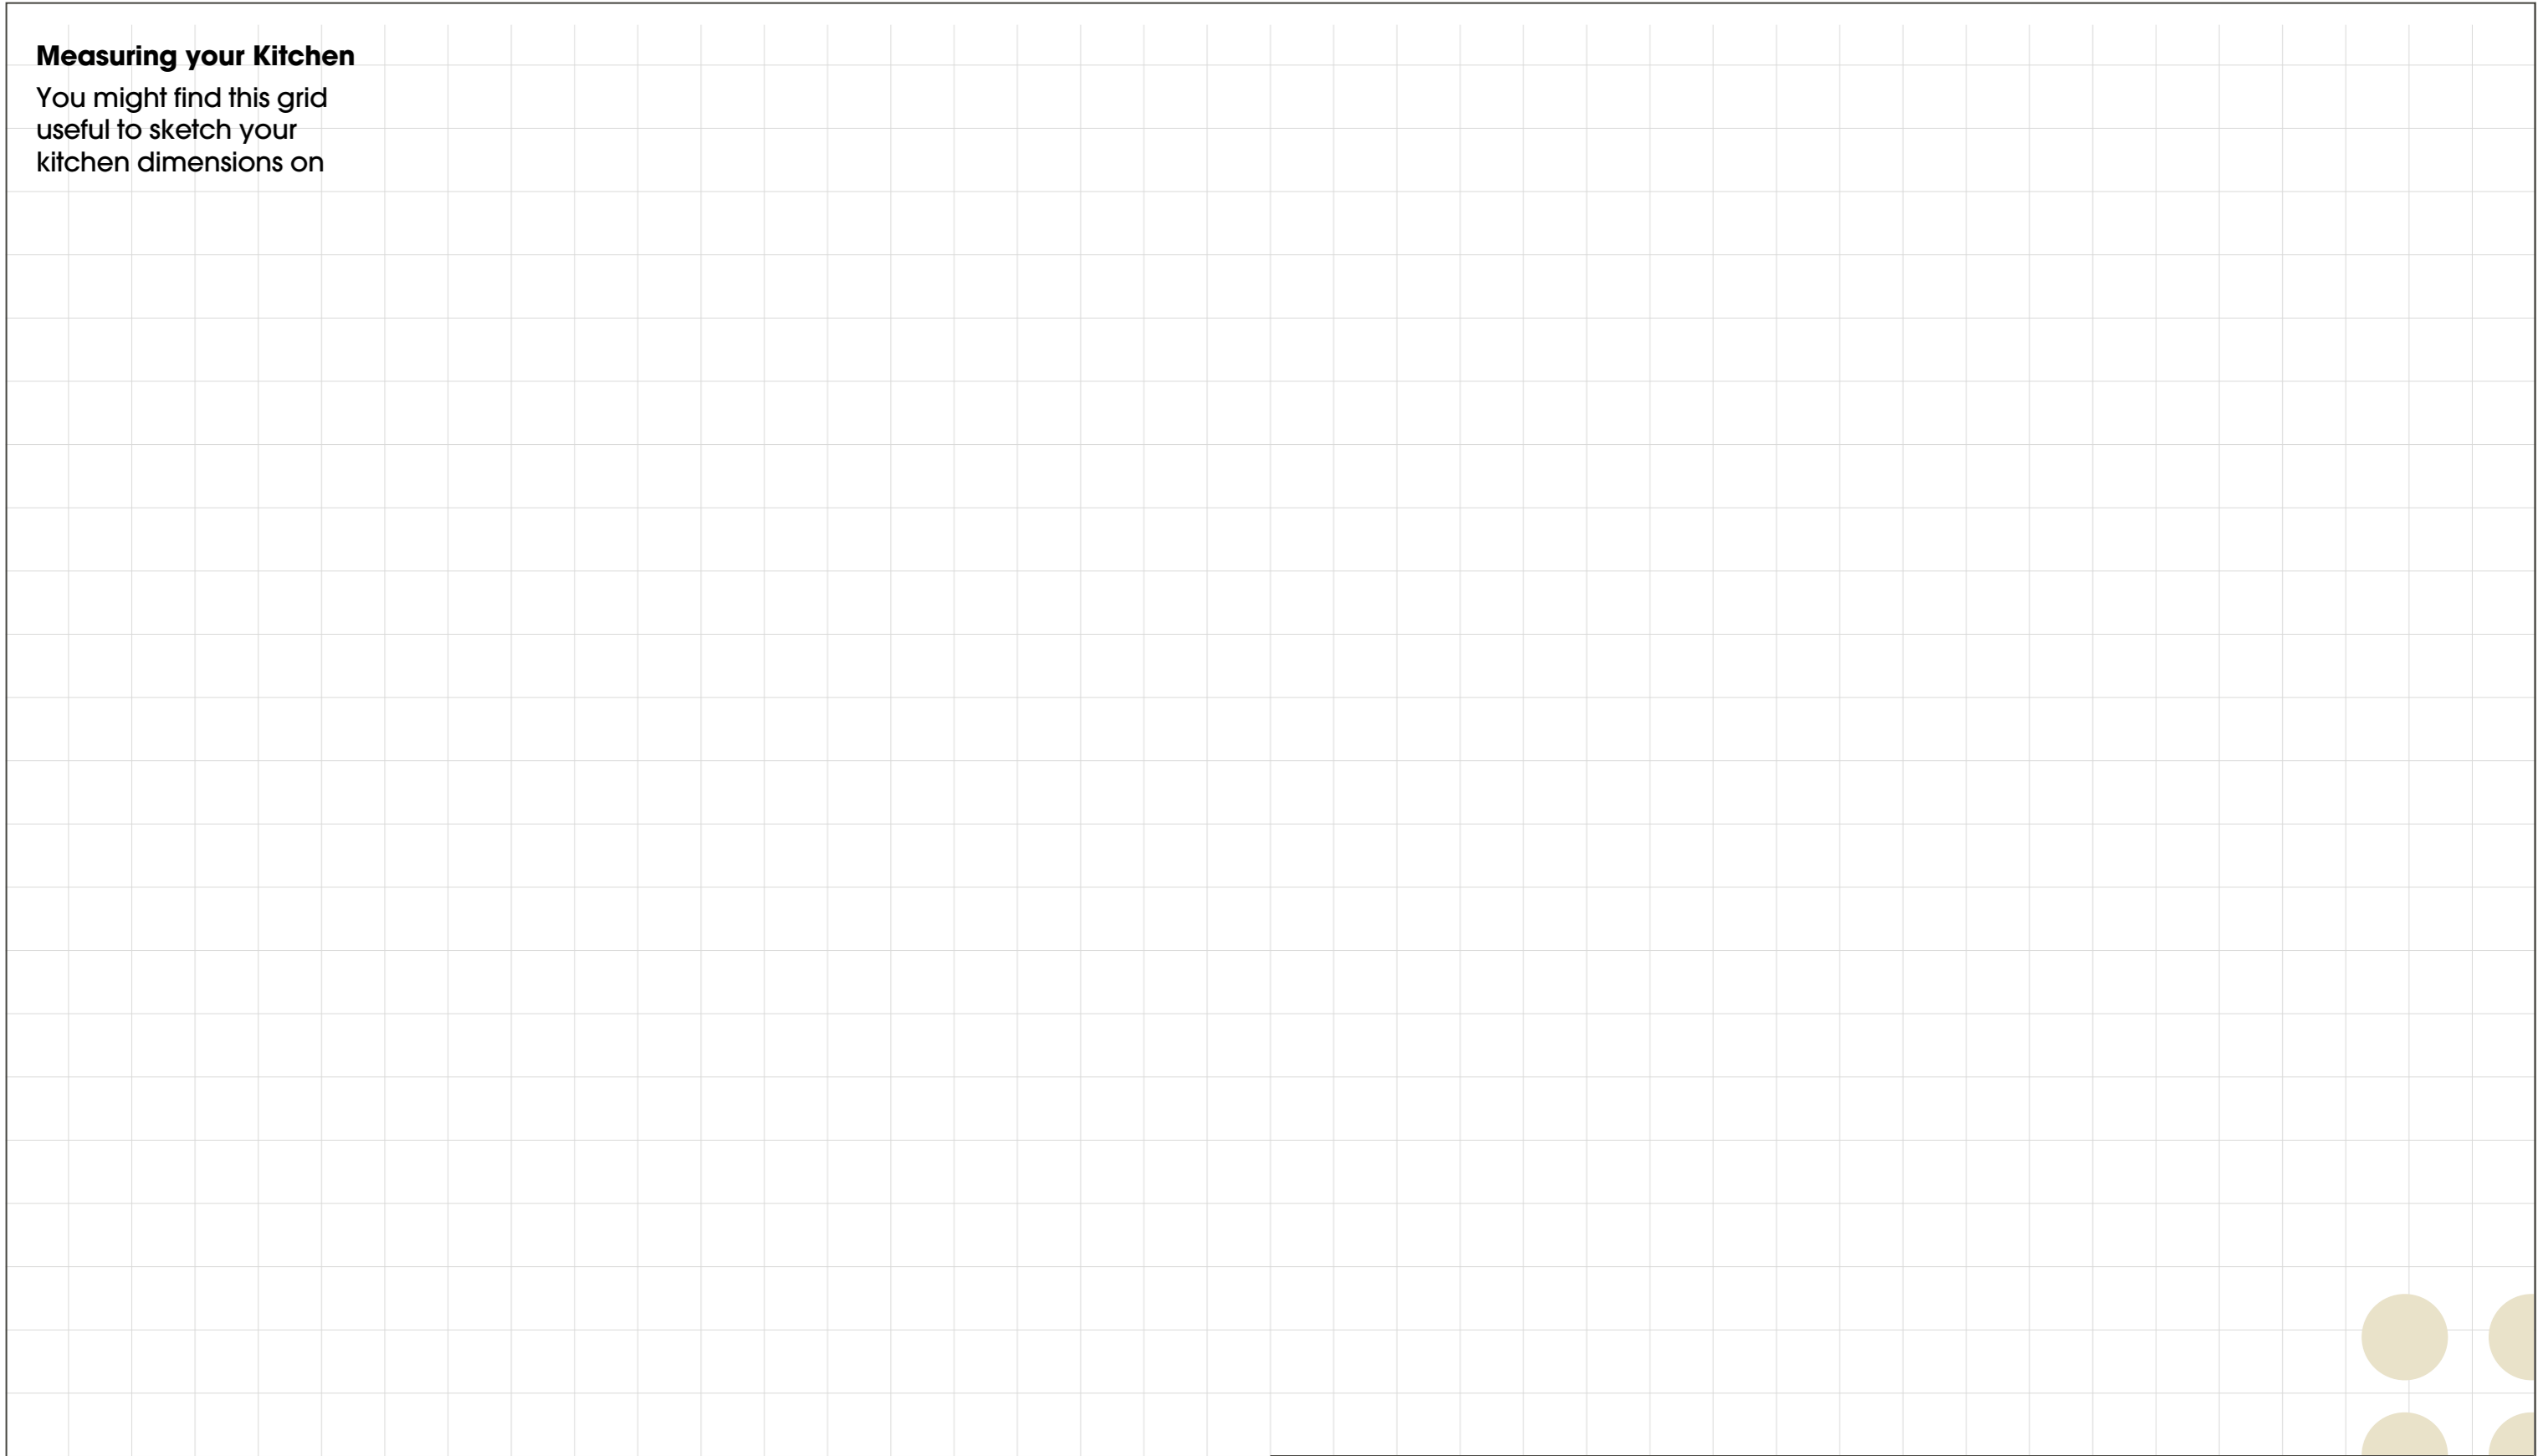

### Your Details

Name

Email

Address

Phone

Date

the  
**kitchen**  
COMPANY :: UXBRIDGE

The Kitchen Company Ltd  
21-27 Belmont Road  
Uxbridge  
Greater London  
UB8 1QS

Telephone: 01895 230600  
Email: [info@kitchco.co.uk](mailto:info@kitchco.co.uk)  
Fax: 01895 272091  
[kitchencompanyuxbridge.co.uk](http://kitchencompanyuxbridge.co.uk)